

**NOW LEASING**

SPACE#	SF	RENT	NNN
1746 <i>(Restaurant Village)</i>	1,260 sf	Call	\$0.56
3C <i>(In-Line)</i>	1,600 sf	Call	\$0.56
1602 <i>(Pad)</i>	2,083 sf	Call	\$0.56
1678 A <i>(In-Line)</i>	3,200 sf	Call	\$0.56
1506 <i>(Junior Anchor)</i>	16,200 sf	Call	\$0.56



For information, contact:

**Carter Hemming**, CA BRE #01123464  
[chemming@crosspointrealty.com](mailto:chemming@crosspointrealty.com)

Phone: 415-288-6888  
Fax: 415-288-6877

Crosspoint Realty Services, Inc.  
303 Sacramento Street, 3<sup>rd</sup> Floor  
San Francisco, CA 94111  
[www.crosspointrealty.com](http://www.crosspointrealty.com)



**NOW LEASING**

**North Main Street, Salinas, CA**



For information, contact:

**Carter Hemming**, CA BRE #01123464  
[chemming@crosspointrealty.com](mailto:chemming@crosspointrealty.com)

Phone: 415-288-6888  
Fax: 415-288-6877

Crosspoint Realty Services, Inc.  
303 Sacramento Street, 3<sup>rd</sup> Floor  
San Francisco, CA 94111  
[www.crosspointrealty.com](http://www.crosspointrealty.com)





NOW LEASING

North Main Street, Salinas, CA

1,260 sf  
Available!



For information, contact:

**Carter Hemming**, CA BRE #01123464  
[chemming@crosspointrealty.com](mailto:chemming@crosspointrealty.com)


Phone: 415-288-6888  
Fax: 415-288-6877

Crosspoint Realty Services, Inc.  
303 Sacramento Street, 3<sup>rd</sup> Floor  
San Francisco, CA 94111  
[www.crosspointrealty.com](http://www.crosspointrealty.com)



**SITE PLAN**

North Main Street, Salinas, CA

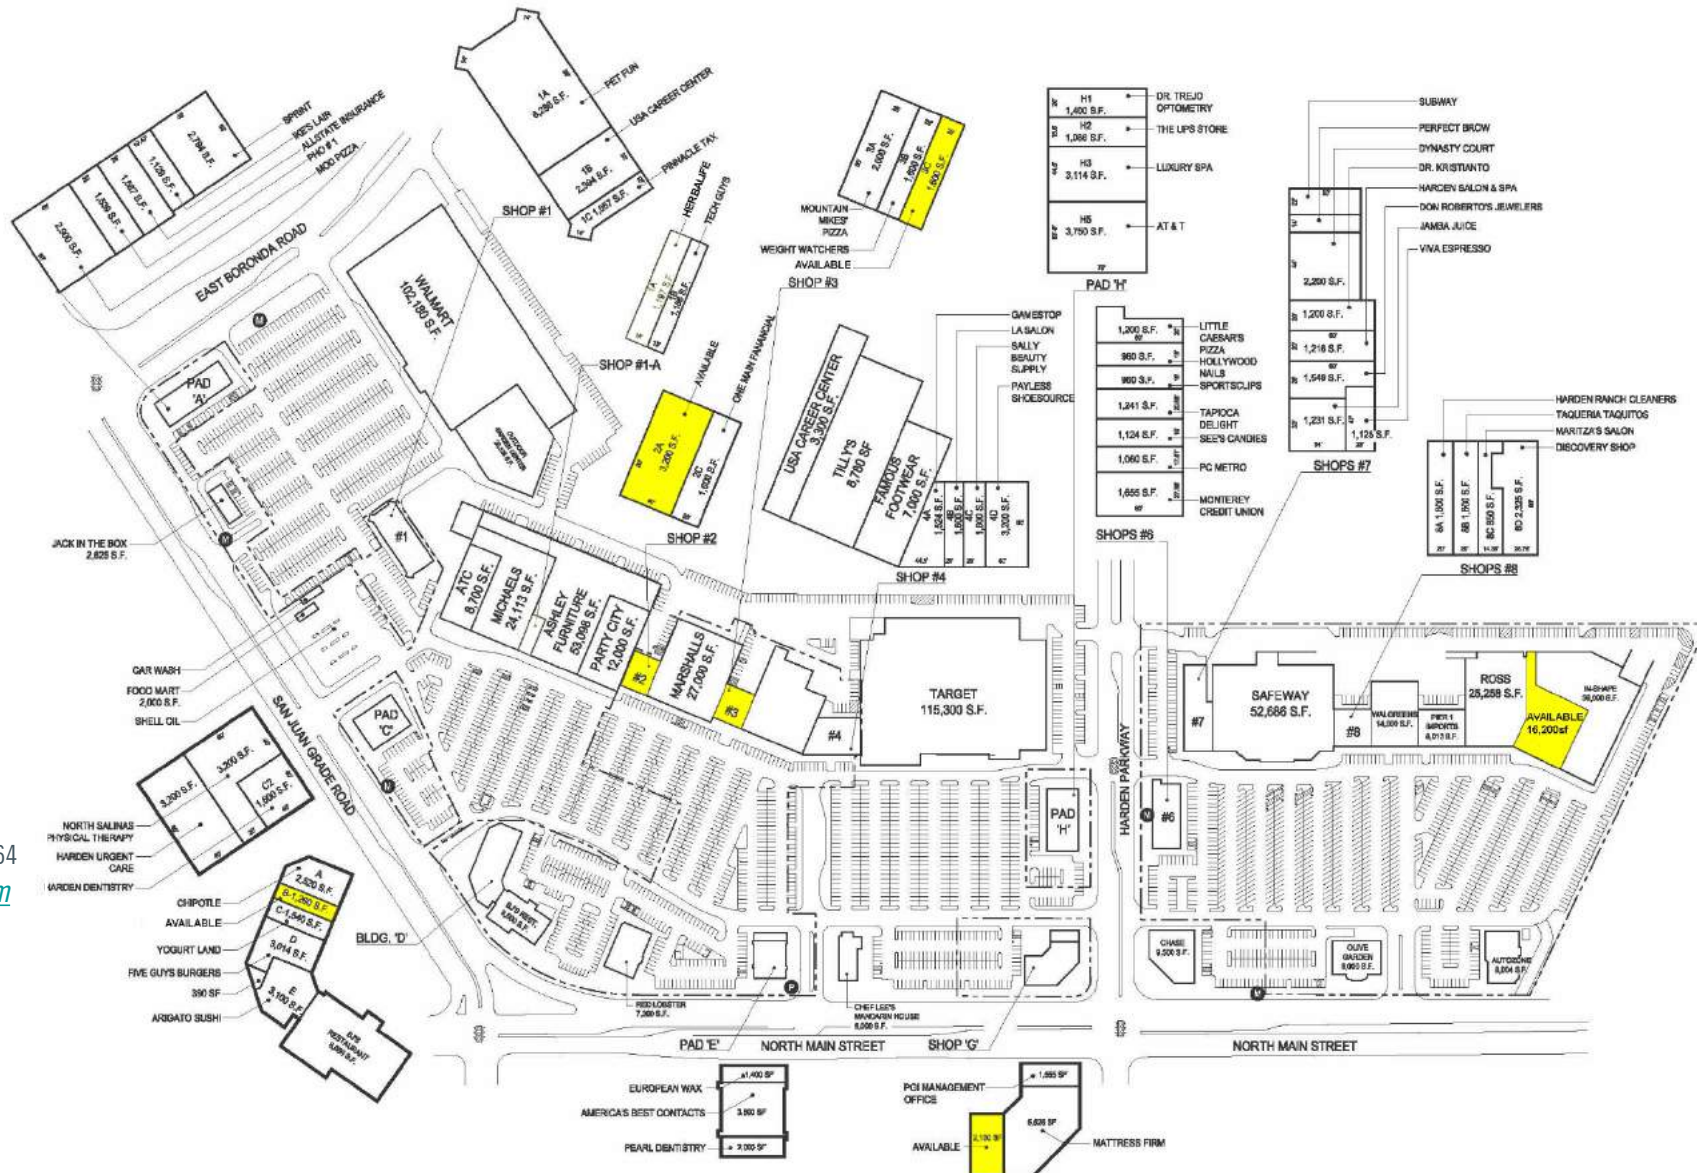

For information, contact:

**Carter Hemming**, CA BRE #01123464  
[chemming@crosspointrealty.com](mailto:chemming@crosspointrealty.com)


Phone: 415-288-6888  
Fax: 415-288-6877

Crosspoint Realty Services, Inc.  
303 Sacramento Street, 3<sup>rd</sup> Floor  
San Francisco, CA 94111  
[www.crosspointrealty.com](http://www.crosspointrealty.com)



SPACE PLAN

Space 1746  
1,260 SF

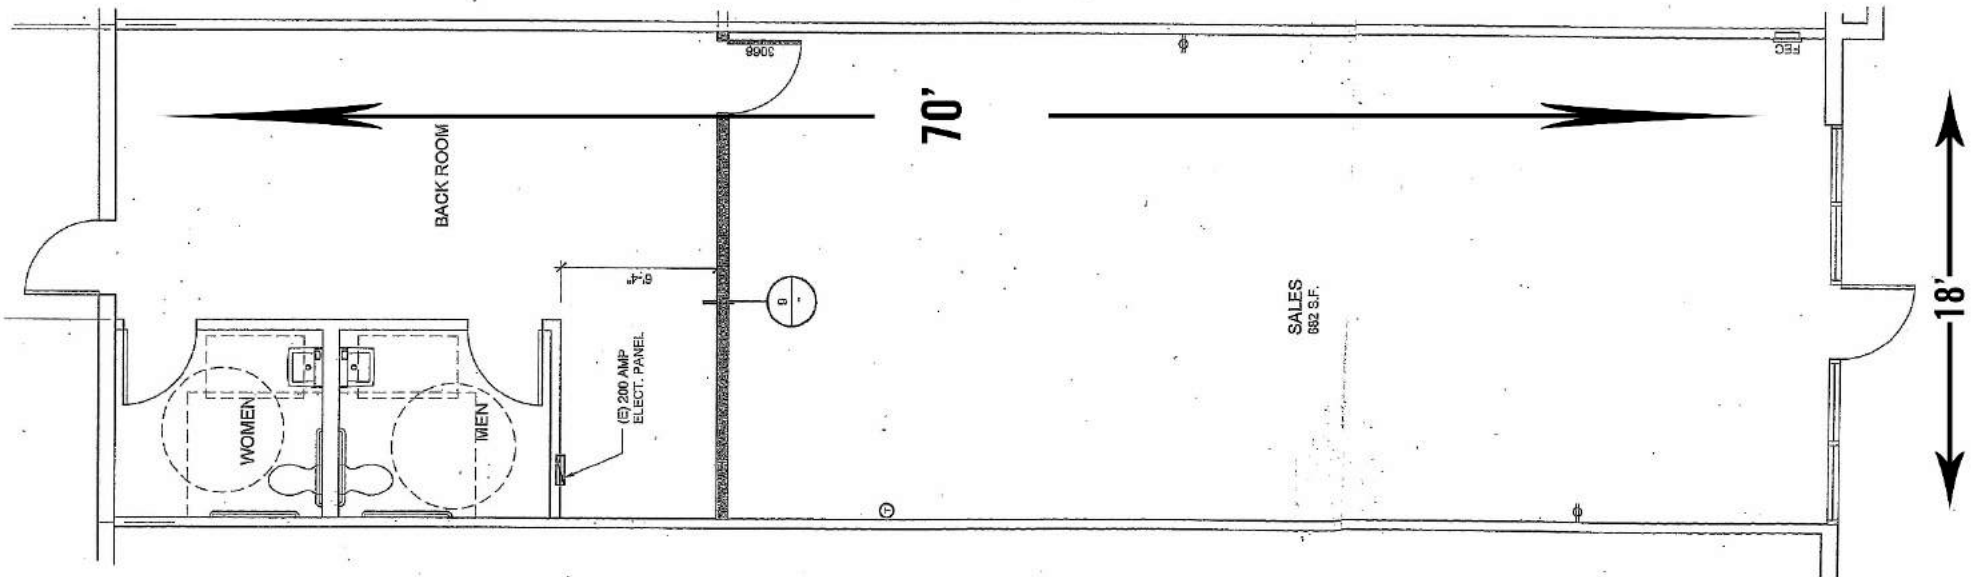


For information, contact:

**Carter Hemming,**  
CA BRE #01123464  
[chemming@crosspointrealty.com](mailto:chemming@crosspointrealty.com)

Phone: 415-288-6888  
Fax: 415-288-6877  
Crosspoint Realty Services, Inc.  
303 Sacramento Street, 3<sup>rd</sup> Floor  
San Francisco, CA 94111  
[www.crosspointrealty.com](http://www.crosspointrealty.com)

SPACE PLAN

Space 1602  
2,083 sf

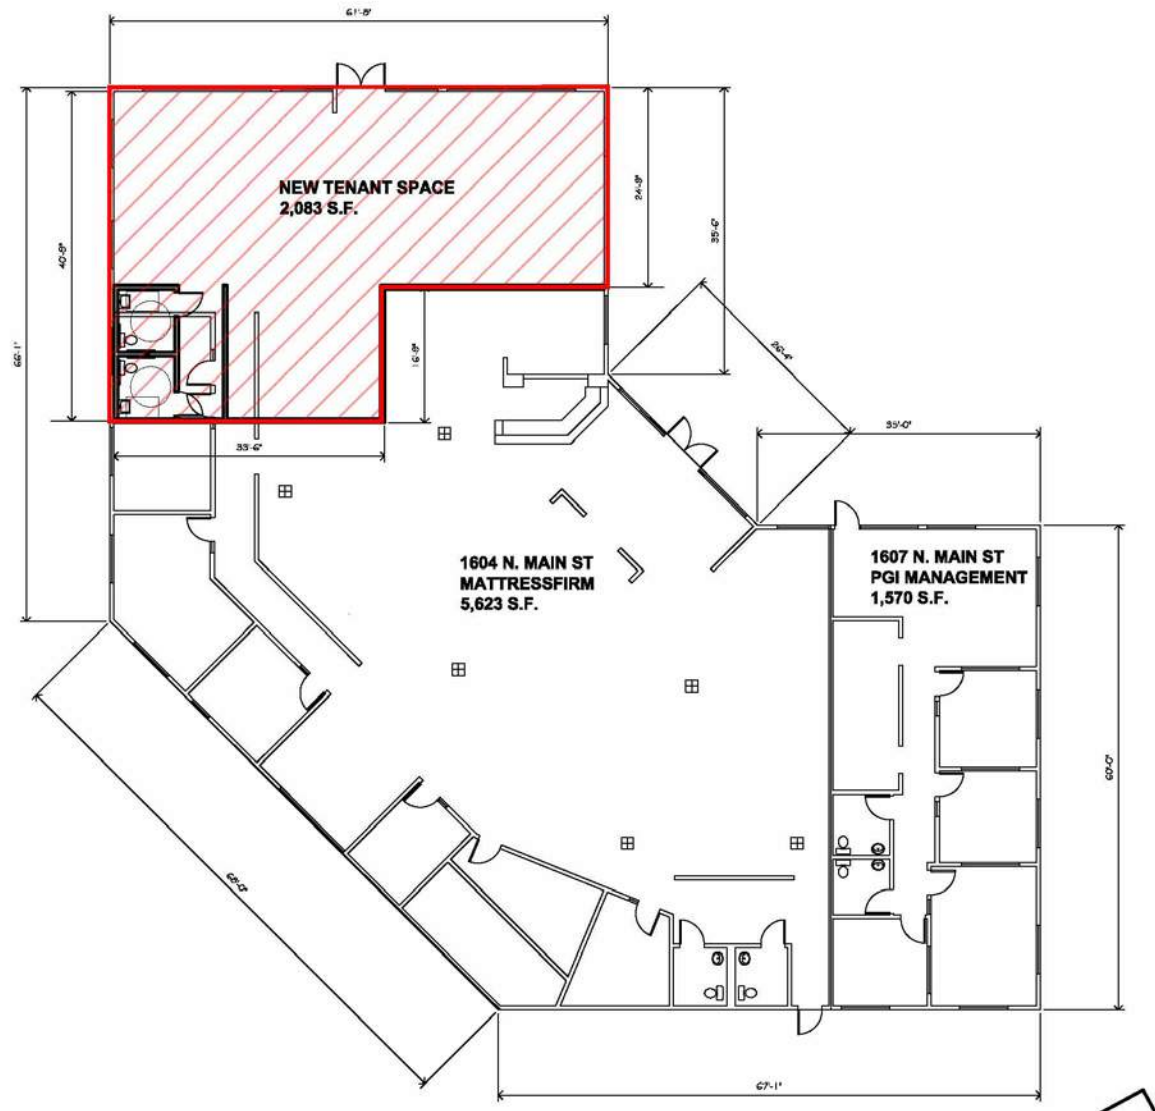


For information, contact:

**Carter Hemming,**  
CA BRE #01123464  
[chemming@crosspointrealty.com](mailto:chemming@crosspointrealty.com)

Phone: 415-288-6888  
Fax: 415-288-6877  
Crosspoint Realty Services, Inc.  
303 Sacramento Street, 3<sup>rd</sup> Floor  
San Francisco, CA 94111  
[www.crosspointrealty.com](http://www.crosspointrealty.com)

**SPACE PLAN**

Space 1678 A  
3,200 sf

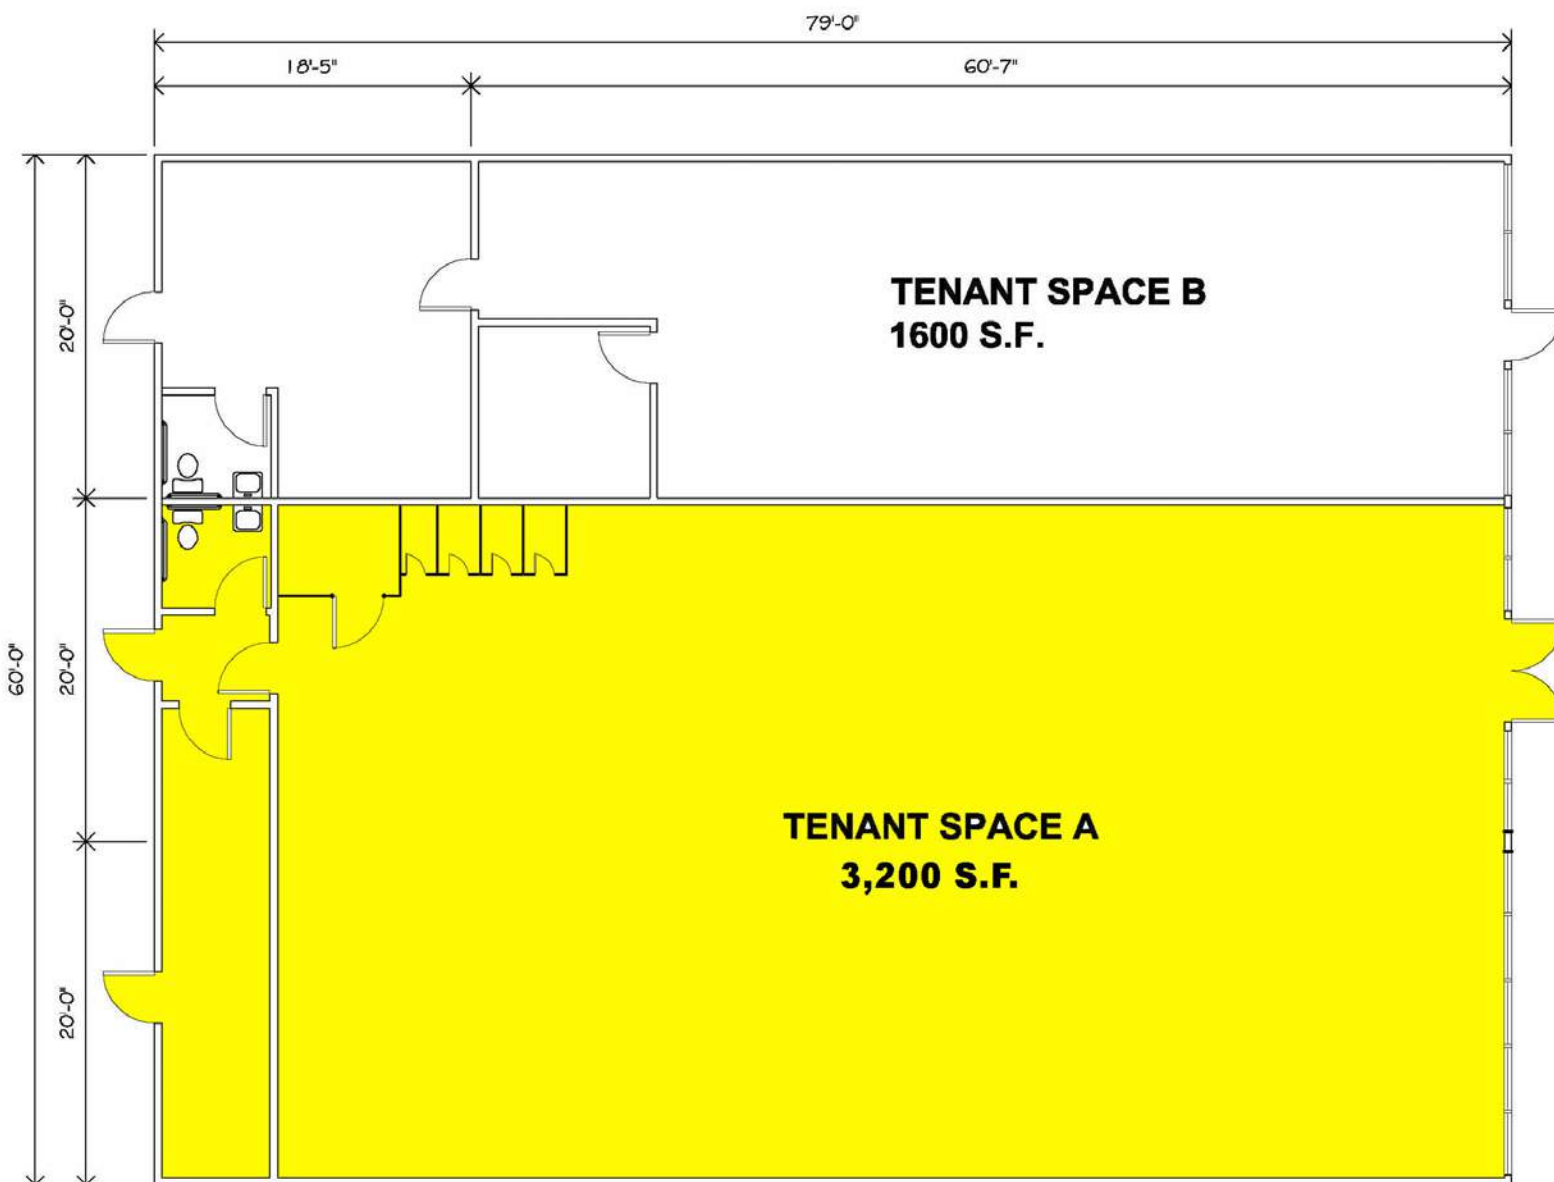

For information, contact:


**Carter Hemming**, CA BRE #01123464  
[chemming@crosspointrealty.com](mailto:chemming@crosspointrealty.com)

Phone: 415-288-6888  
Fax: 415-288-6877

Crosspoint Realty Services, Inc.  
303 Sacramento Street, 3<sup>rd</sup> Floor  
San Francisco, CA 94111  
[www.crosspointrealty.com](http://www.crosspointrealty.com)

**SPACE PLAN**

Space 1506  
16,200 sf

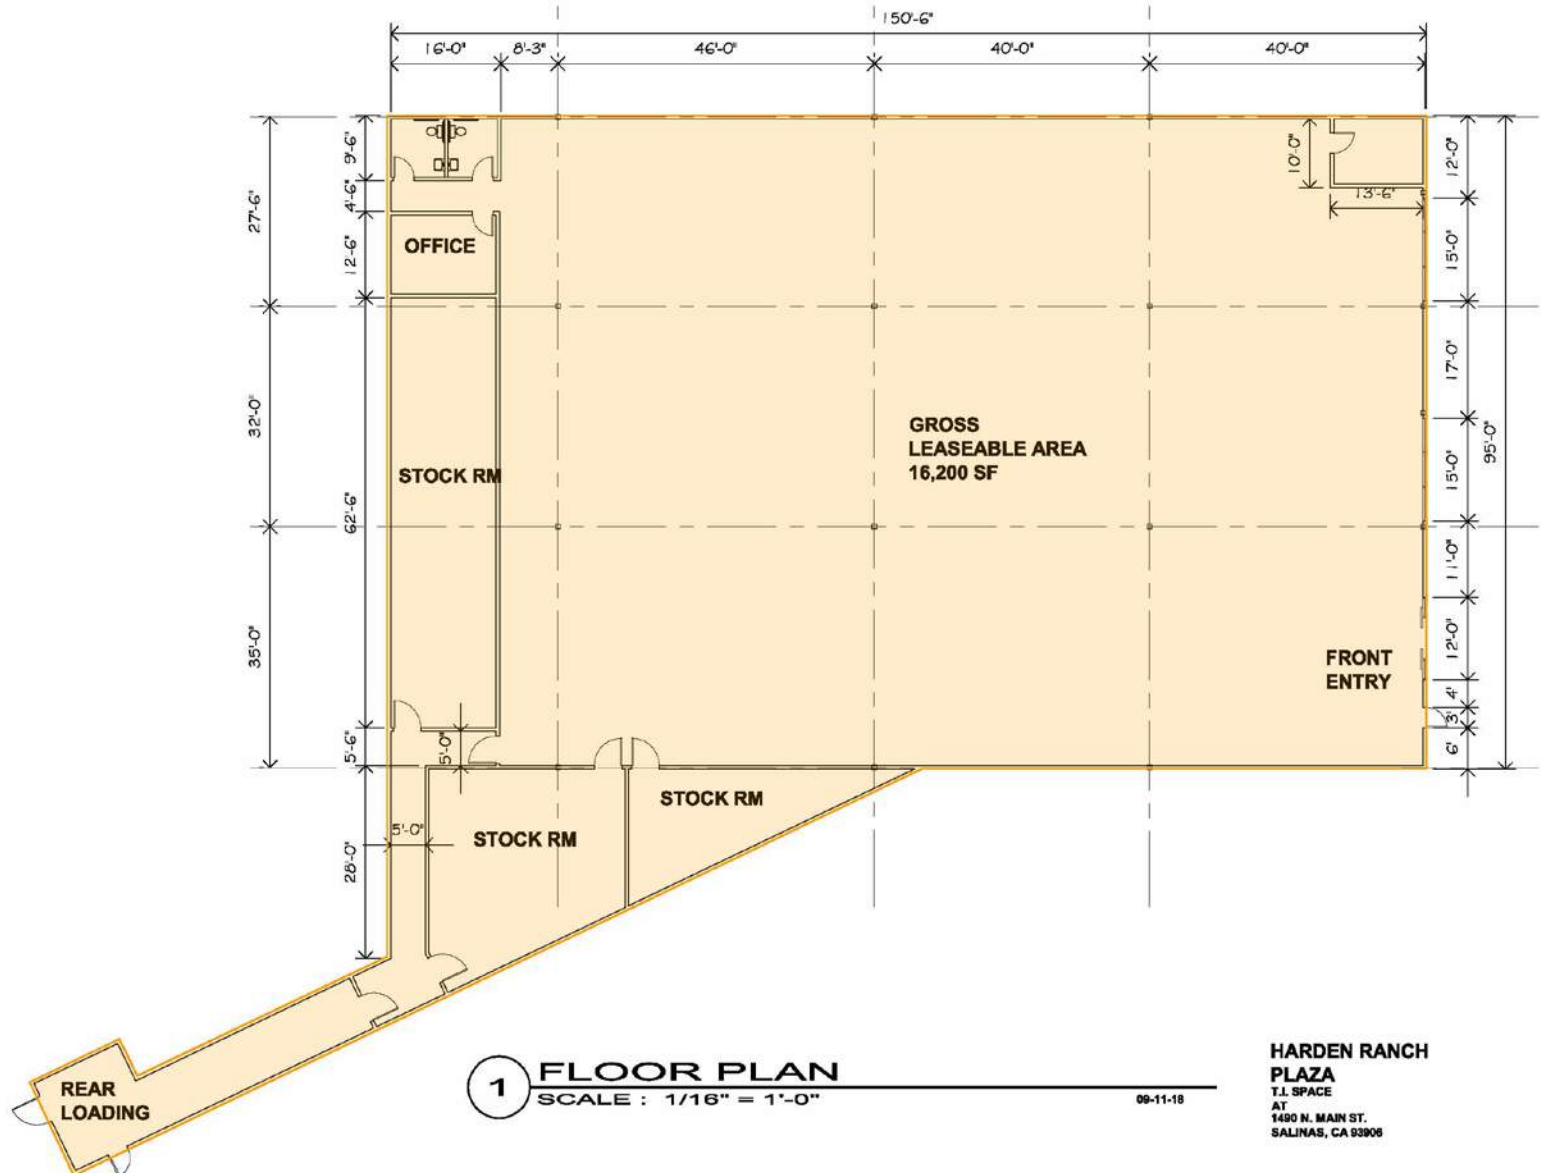

For information, contact:

**Carter Hemming**, CA BRE #01123464  
[chemming@crosspointrealty.com](mailto:chemming@crosspointrealty.com)

Phone: 415-288-6888  
Fax: 415-288-6877

Crosspoint Realty Services, Inc.  
303 Sacramento Street, 3<sup>rd</sup> Floor  
San Francisco, CA 94111  
[www.crosspointrealty.com](http://www.crosspointrealty.com)

**1 FLOOR PLAN**  
SCALE : 1/16" = 1'-0"

09-11-18

**HARDEN RANCH  
PLAZA**  
T.I. SPACE  
AT  
1480 N. MAIN ST.  
SALINAS, CA 93906



## AREA MAP

**Harden Ranch Plaza** is the region's preeminent open air shopping center. Located on North Main Street, near the intersection of Hwy 101, Harden Ranch consists of over 700,000 square feet of top-performing community serving retailers.

For information, contact:


**Carter Hemming**, CA BRE #01123464  
[chemming@crosspointrealty.com](mailto:chemming@crosspointrealty.com)

Phone: 415-288-6888  
Fax: 415-288-6877

Crosspoint Realty Services, Inc.  
303 Sacramento Street, 3<sup>rd</sup> Floor  
San Francisco, CA 94111  
[www.crosspointrealty.com](http://www.crosspointrealty.com)




North Main Street, Salinas, CA

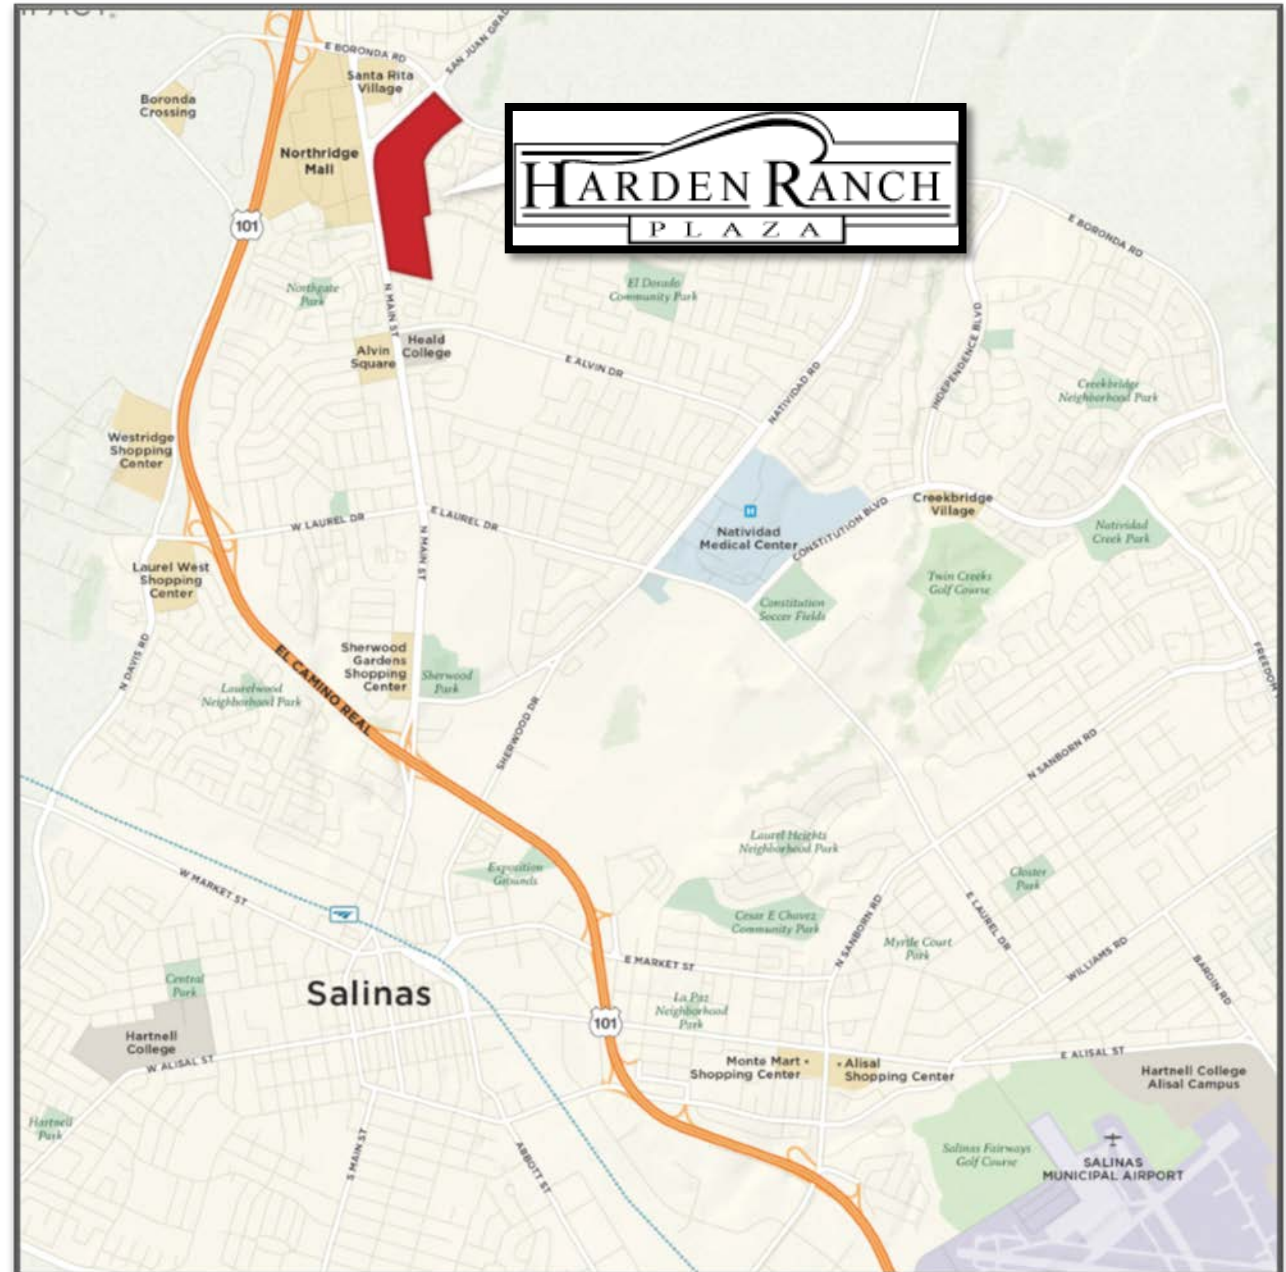

**AREA MAP**



**North Main Street, Salinas, CA**

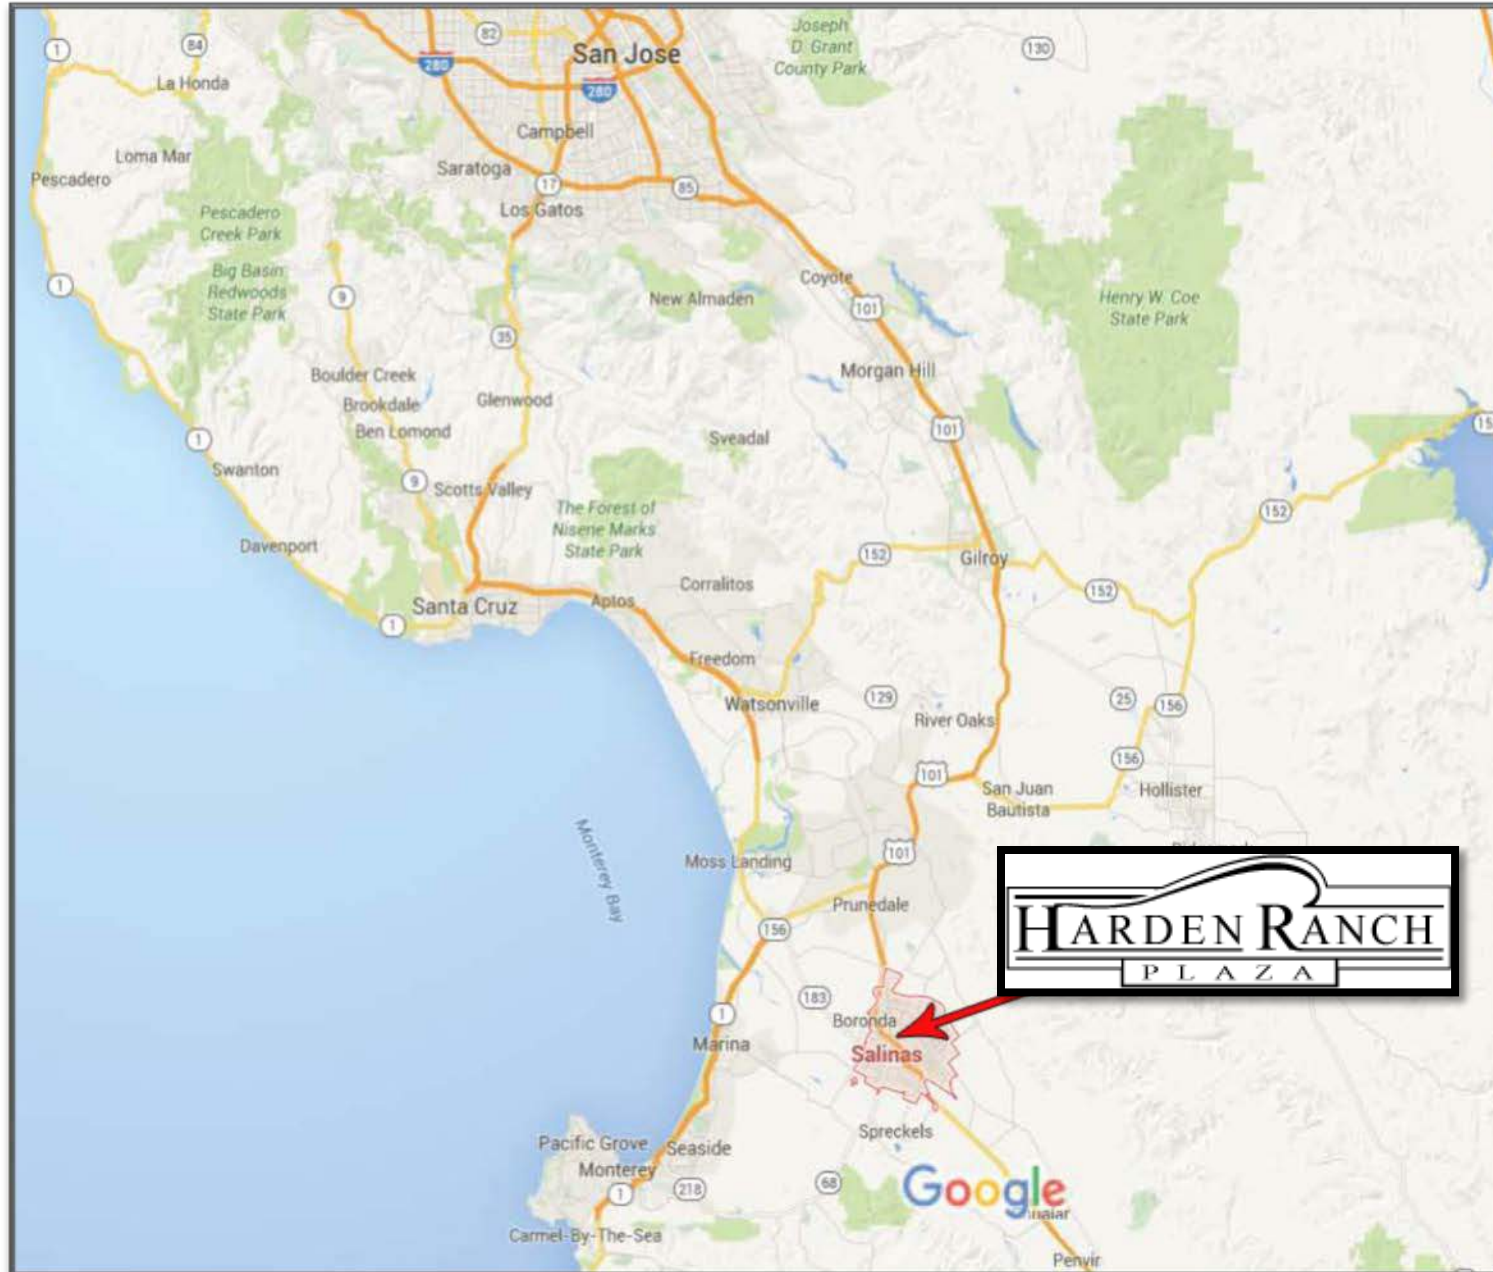

For information, contact:

**Carter Hemming**, CA BRE #01123464  
[chemming@crosspointrealty.com](mailto:chemming@crosspointrealty.com)

Phone: 415-288-6888  
Fax: 415-288-6877

Crosspoint Realty Services, Inc.  
303 Sacramento Street, 3<sup>rd</sup> Floor  
San Francisco, CA 94111  
[www.crosspointrealty.com](http://www.crosspointrealty.com)