



Gateway Plaza

1300 Gateway Blvd | Fairfield, California

NOW LEASING

<u>SPACE#</u>	<u>SF</u>	<u>RENT</u>	<u>NNN</u>
1350 – A11 (former Subway)	1,517	\$36.00	\$5.60
1305 -E4	1,518	\$24.00	\$5.60
1320	6,000 – 15,800 sf	\$18.00	\$5.00



For information, contact:

Thomas N. Klein, CA BRE #00840486
tklein@crosspointrealty.com


Phone: 415-288-6888
Fax: 415-288-6877

Crosspoint Realty Services, Inc.
303 Sacramento Street, 3rd Floor
San Francisco, CA 94111
www.crosspointrealty.com




SITE PLAN

Contact: Thomas N. Klein (CA BRE#00840486), tklein@crosspointrealty.com Phone 415.288.6888

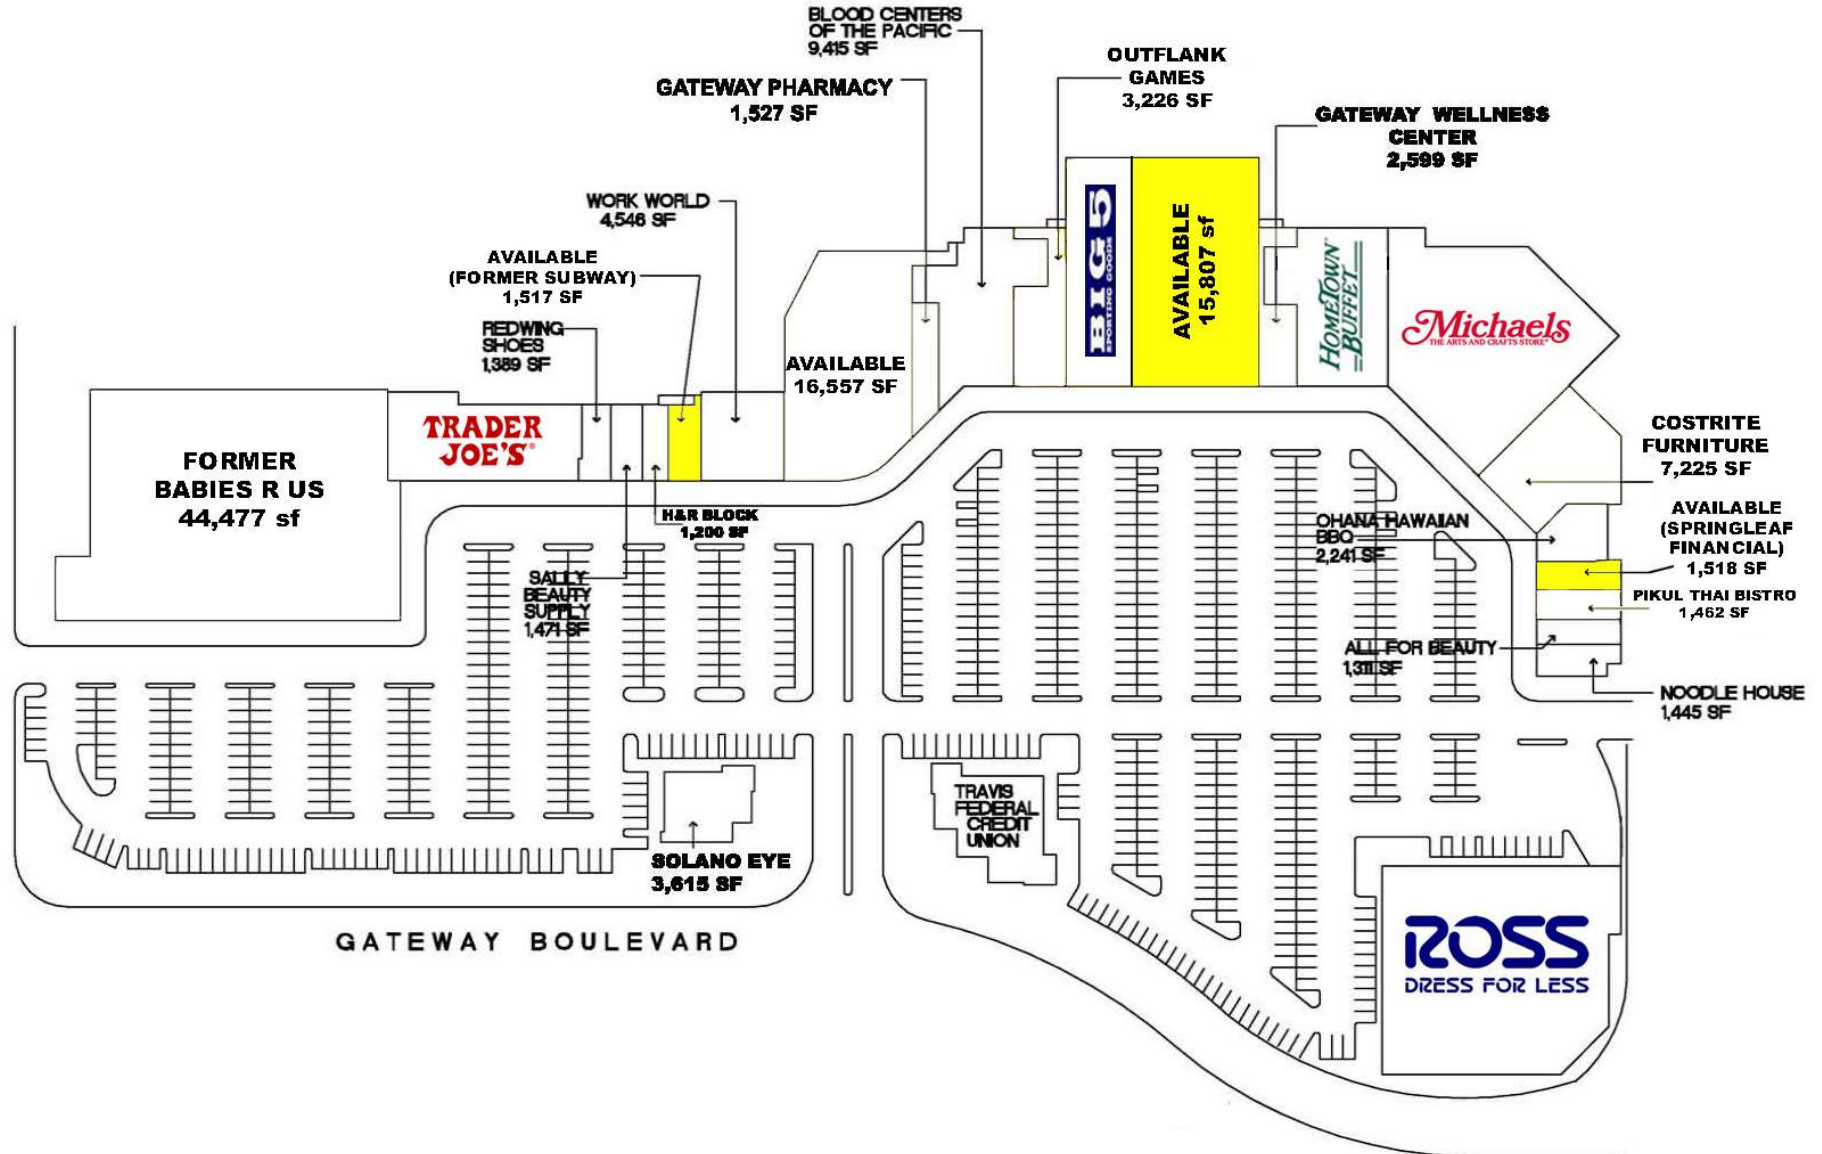

1305 E-4- SPACE PLAN

Contact: Thomas N. Klein (CA BRE#00840486), tklein@crosspointrealty.com Phone 415.288.6888

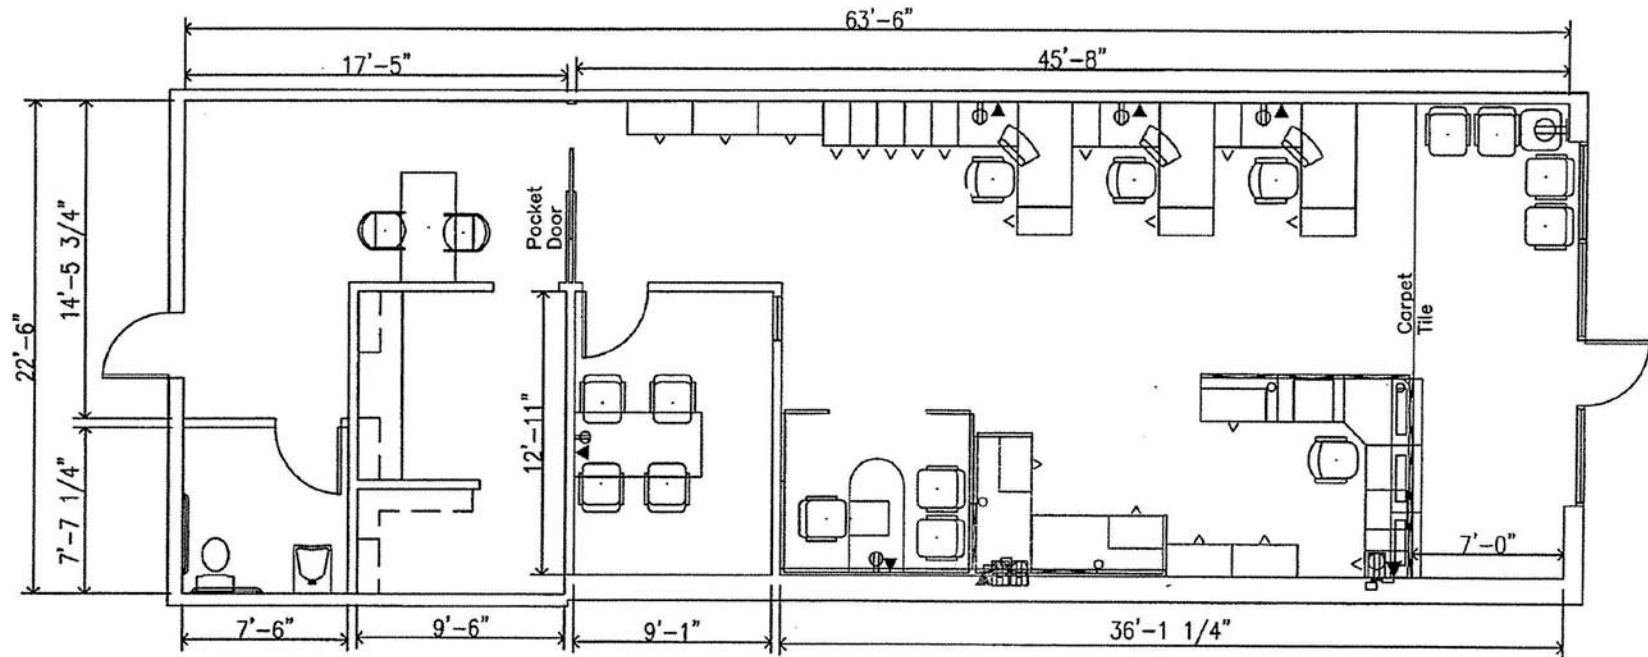

AGF—FAIRFIELD, CA

NOT TO SCALE


fairfield
8-6-03



22' 6" x 63' 6"
1,518 SQ.FT.

1320 - SPACE PLAN

Contact: Thomas N. Klein (CA BRE#00840486), tklein@crosspointrealty.com Phone 415.288.6888

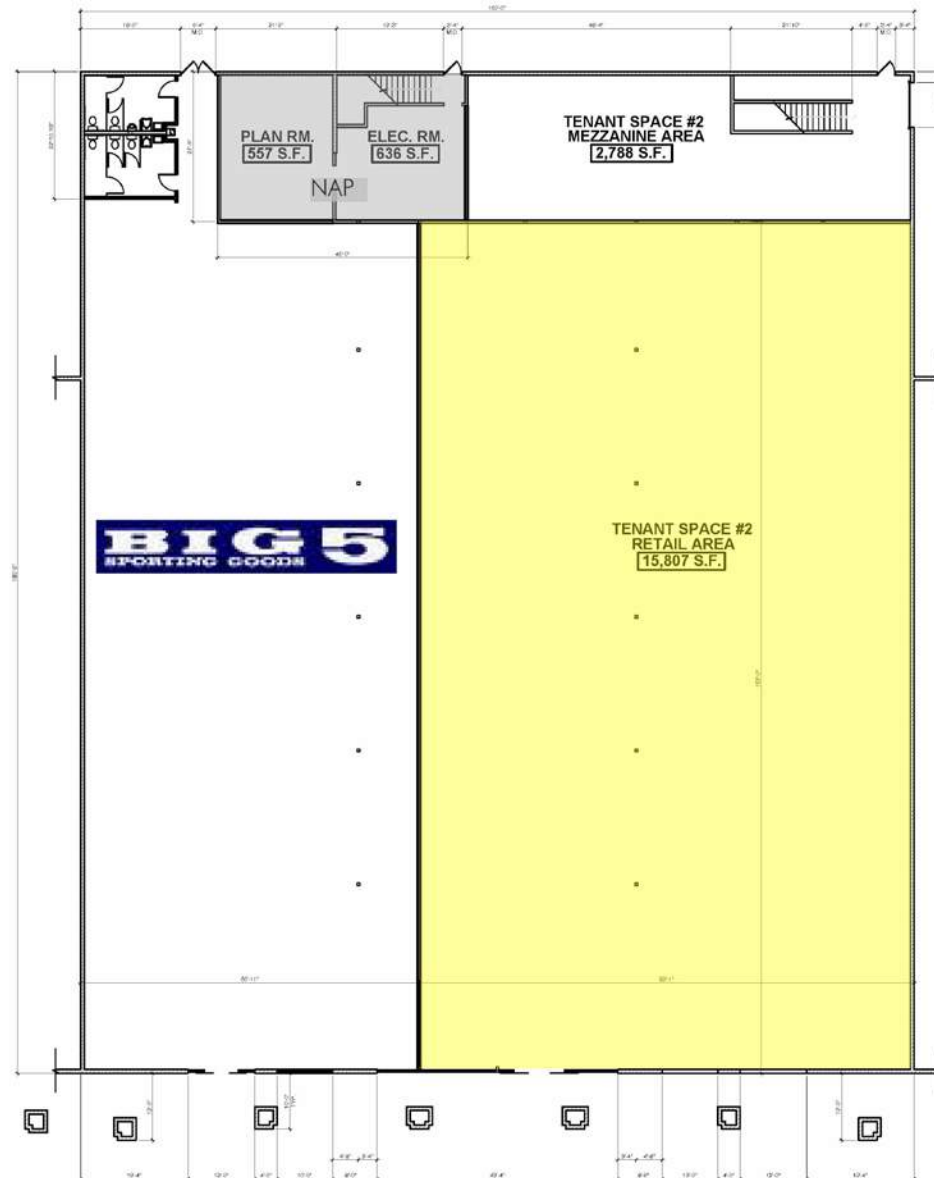

Gateway Plaza

1300 Gateway Blvd | Fairfield, California

MARKET AREA

Gateway Plaza Tenants Include:

Ross	Big 5 Sporting Goods
Trader Joe's	Ohana Hawaiian
Michael's	BBQ
Hometown Buffet	All for Beauty
Redwing Shoes	Noodle House
Subway	Travis Federal
Work World	Credit Union
Blood Centers	Sally Beauty Supply
Costrite Furniture	Solano Eye
Outflank Games	Gateway Pharmacy

For information, contact:

Thomas N. Klein, CA BRE #00840486
tklein@crosspointrealty.com

Phone: 415-288-6888
 Fax: 415-288-6877

Crosspoint Realty Services, Inc.
 303 Sacramento Street, 3rd Floor
 San Francisco, CA 94111
www.crosspointrealty.com

