



Peninsula Boardwalk

200 – 400 Walnut Street | Redwood City, California

NOW LEASING

<u>SPACE#</u>	<u>SF</u>	<u>RENT</u>	<u>NNN</u>
Current Big 5 (Avail. Q1, 2020)	12,000	\$36	\$4.50

For information, contact:

Thomas N. Klein, CA DRE #00840486

tklein@crosspointrealty.com

Phone: 415-288-6888

Fax: 415-288-6877

Crosspoint Realty Services, Inc.
303 Sacramento Street, 3rd Floor
San Francisco, CA 94111

www.crosspointrealty.com




Peninsula Boardwalk

200 – 400 Walnut Road | Redwood City, California

SITE PLAN

Contact: Thomas N. Klein (CA BRE#00840486), tklein@crosspointrealty.com Phone 415.288.6888

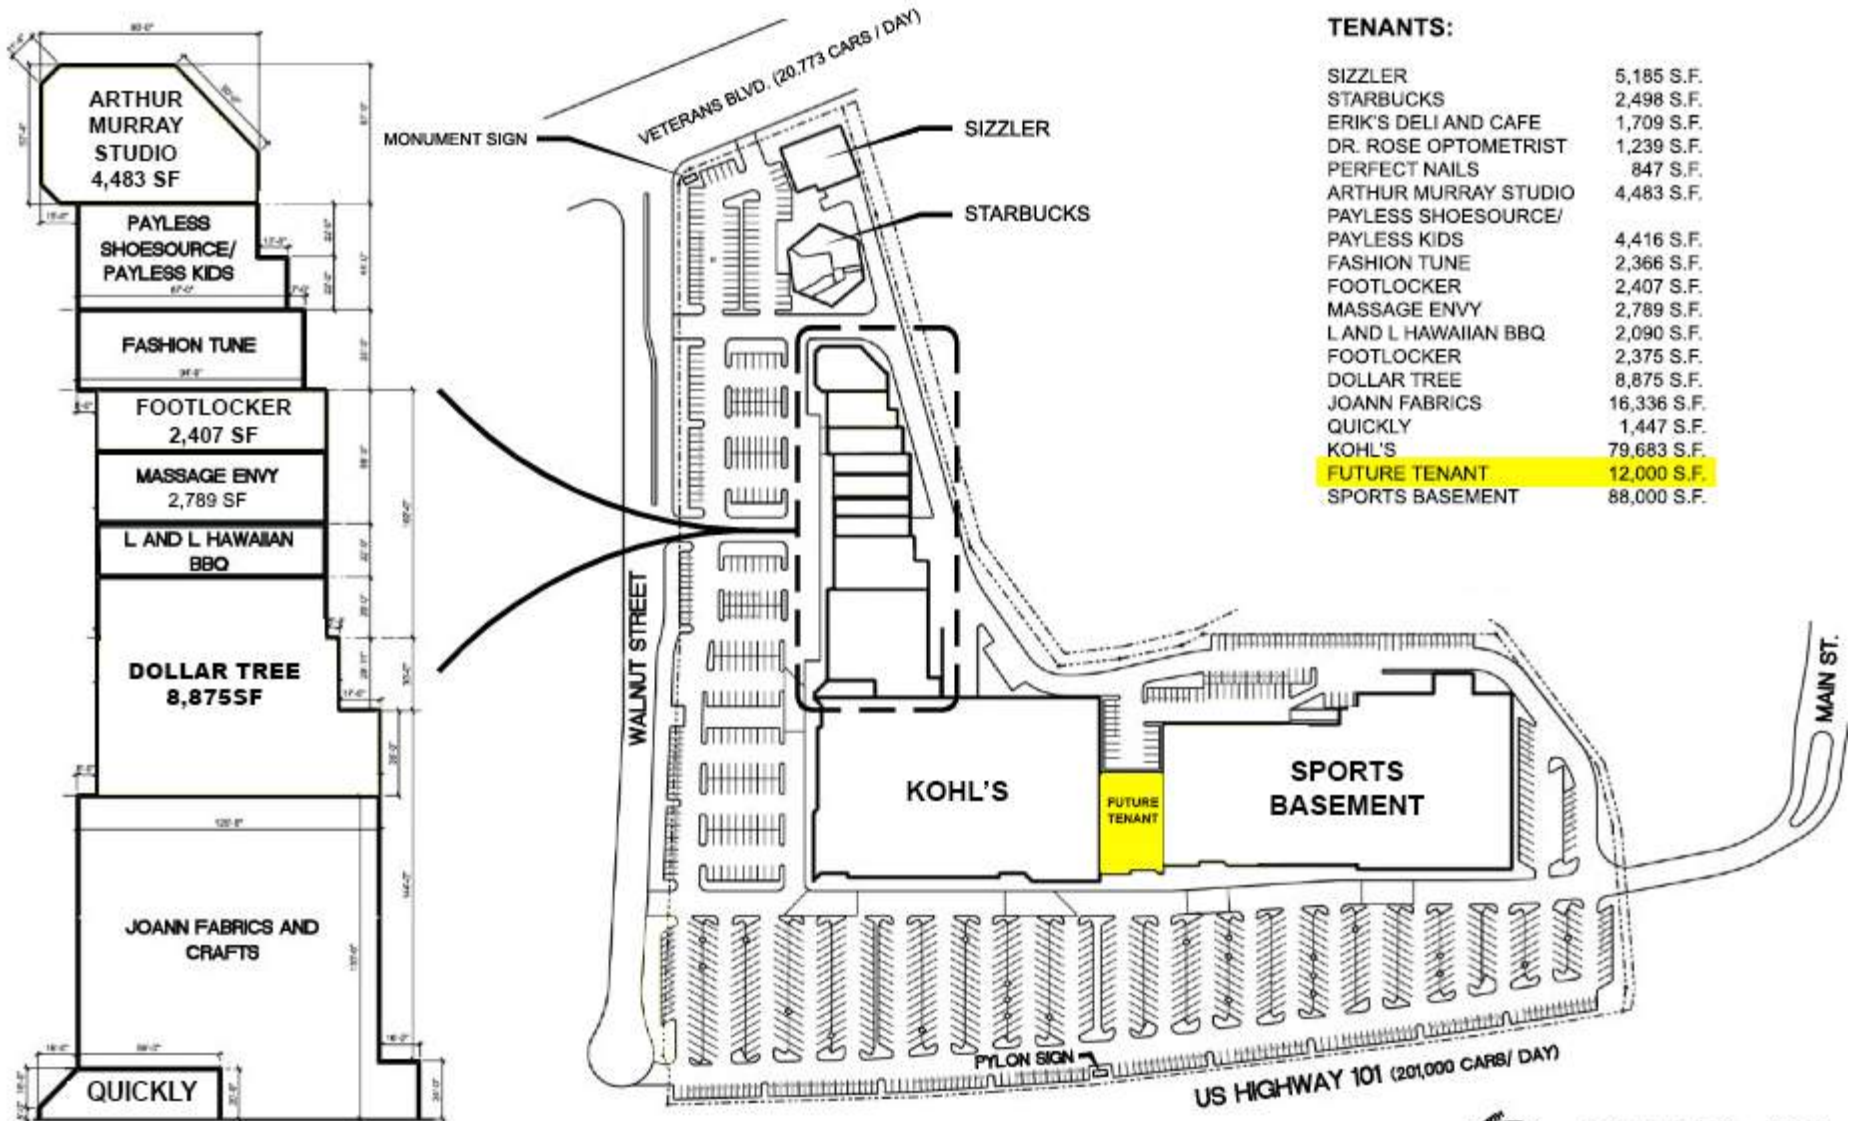


SITE PLAN

N.T.S.

0 50' 100' 200'

SPACE PLAN

Contact: Thomas N. Klein (CA BRE#00840486), tklein@crosspointrealty.com Phone 415.288.6888

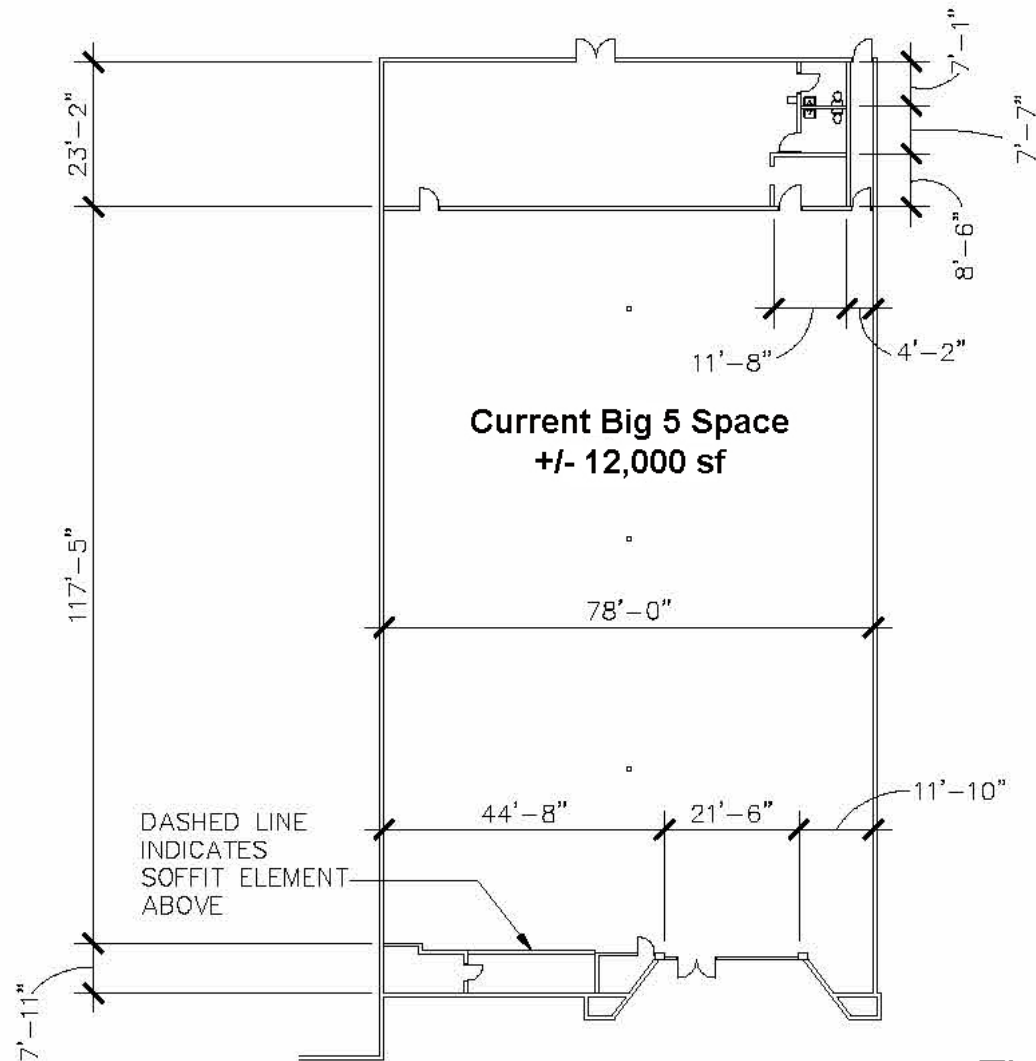

FLOOR PLAN

SCALE: 1/32"=1'-0"



Peninsula Boardwalk

200 – 400 Walnut Street | Redwood City, California

MARKET DESCRIPTION

Peninsula Boardwalk Tenants Include:

- | | |
|-----------------|---------------------|
| Sports Basement | L&L Hawaiian BBQ |
| Dollar Tree | Massage Envy |
| Erik's Deli | Payless Kids |
| Fashion Tune | Payless Shoe Source |
| Footlocker | Perfect Nails |
| Jo Ann Fabrics | Quickly USA |
| Kohl's | Sizzler |
| | Starbucks |

For information, contact:

Thomas N. Klein, CA DRE #00840486
tklein@crosspointrealty.com

Phone: 415-288-6888

Fax: 415-288-6877

Crosspoint Realty Services, Inc.
303 Sacramento Street, 3rd Floor
San Francisco, CA 94111
www.crosspointrealty.com



Peninsula Boardwalk

200 – 400 Walnut Street | Redwood City, California

MAP & INFORMATION

Description:

High profile 236,000 square foot promotional center on 19 acres fronting the Bayshore Freeway (US 101). The Bay Area's largest Sports Basement store anchors the center which also includes a strong line up of shops and several restaurants in an environment that offers abundant parking and a pleasant shopping experience.

Location:

200 – 400 Walnut Street. Redwood City, CA 94063
Located at the corner of Veterans Blvd. and Walnut Street, adjacent to US Highway 101.

For information, contact:

Thomas N. Klein, CA DRE #00840486
tklein@crosspointrealty.com

Phone: 415-288-6888

Fax: 415-288-6877

Crosspoint Realty Services, Inc.
303 Sacramento Street, 3rd Floor
San Francisco, CA 94111
www.crosspointrealty.com

